

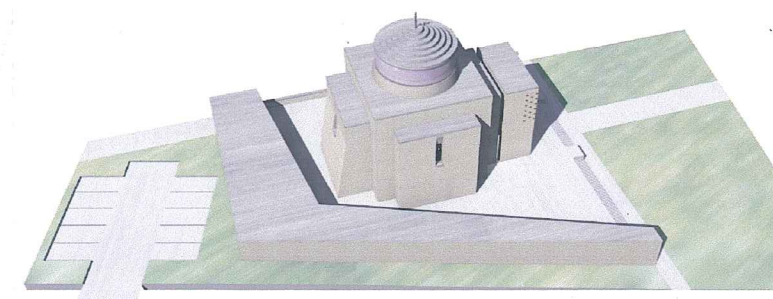



Derék utca

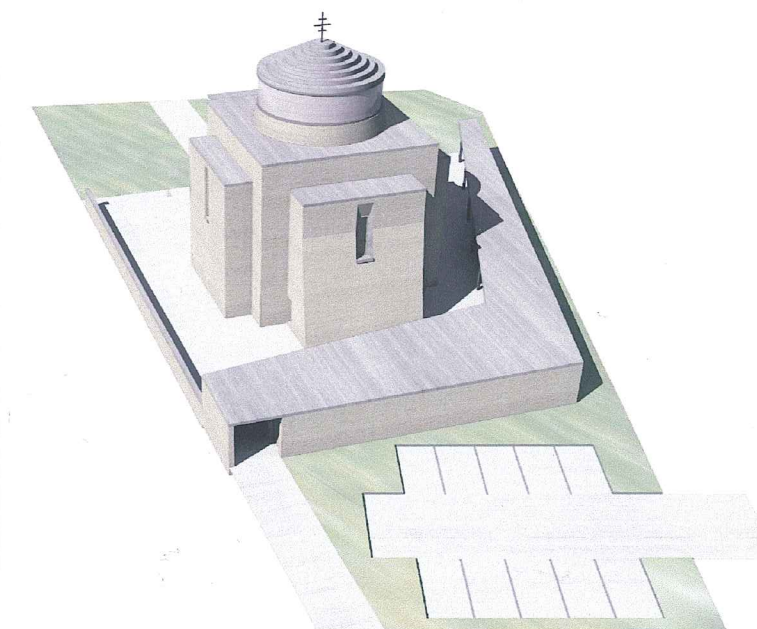

34
+ Jili
Pegh

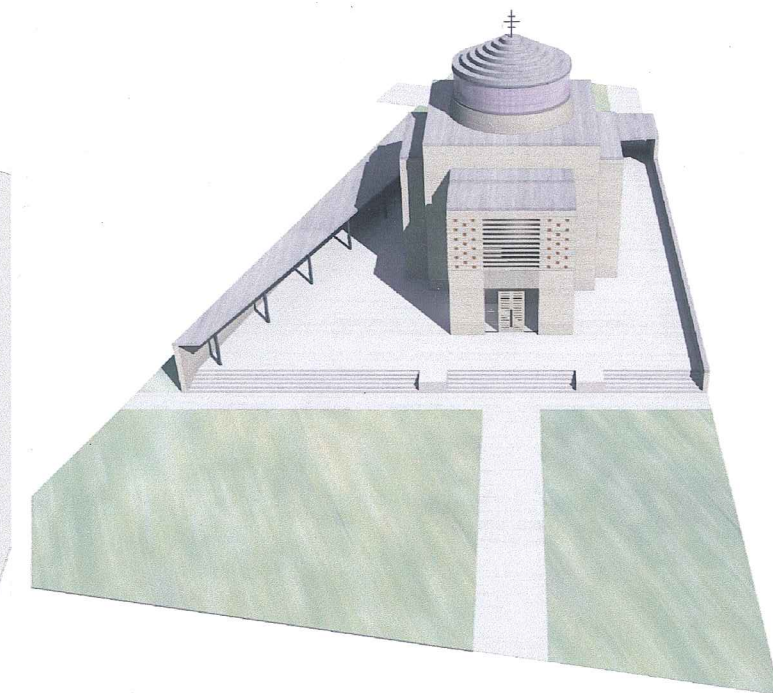

2

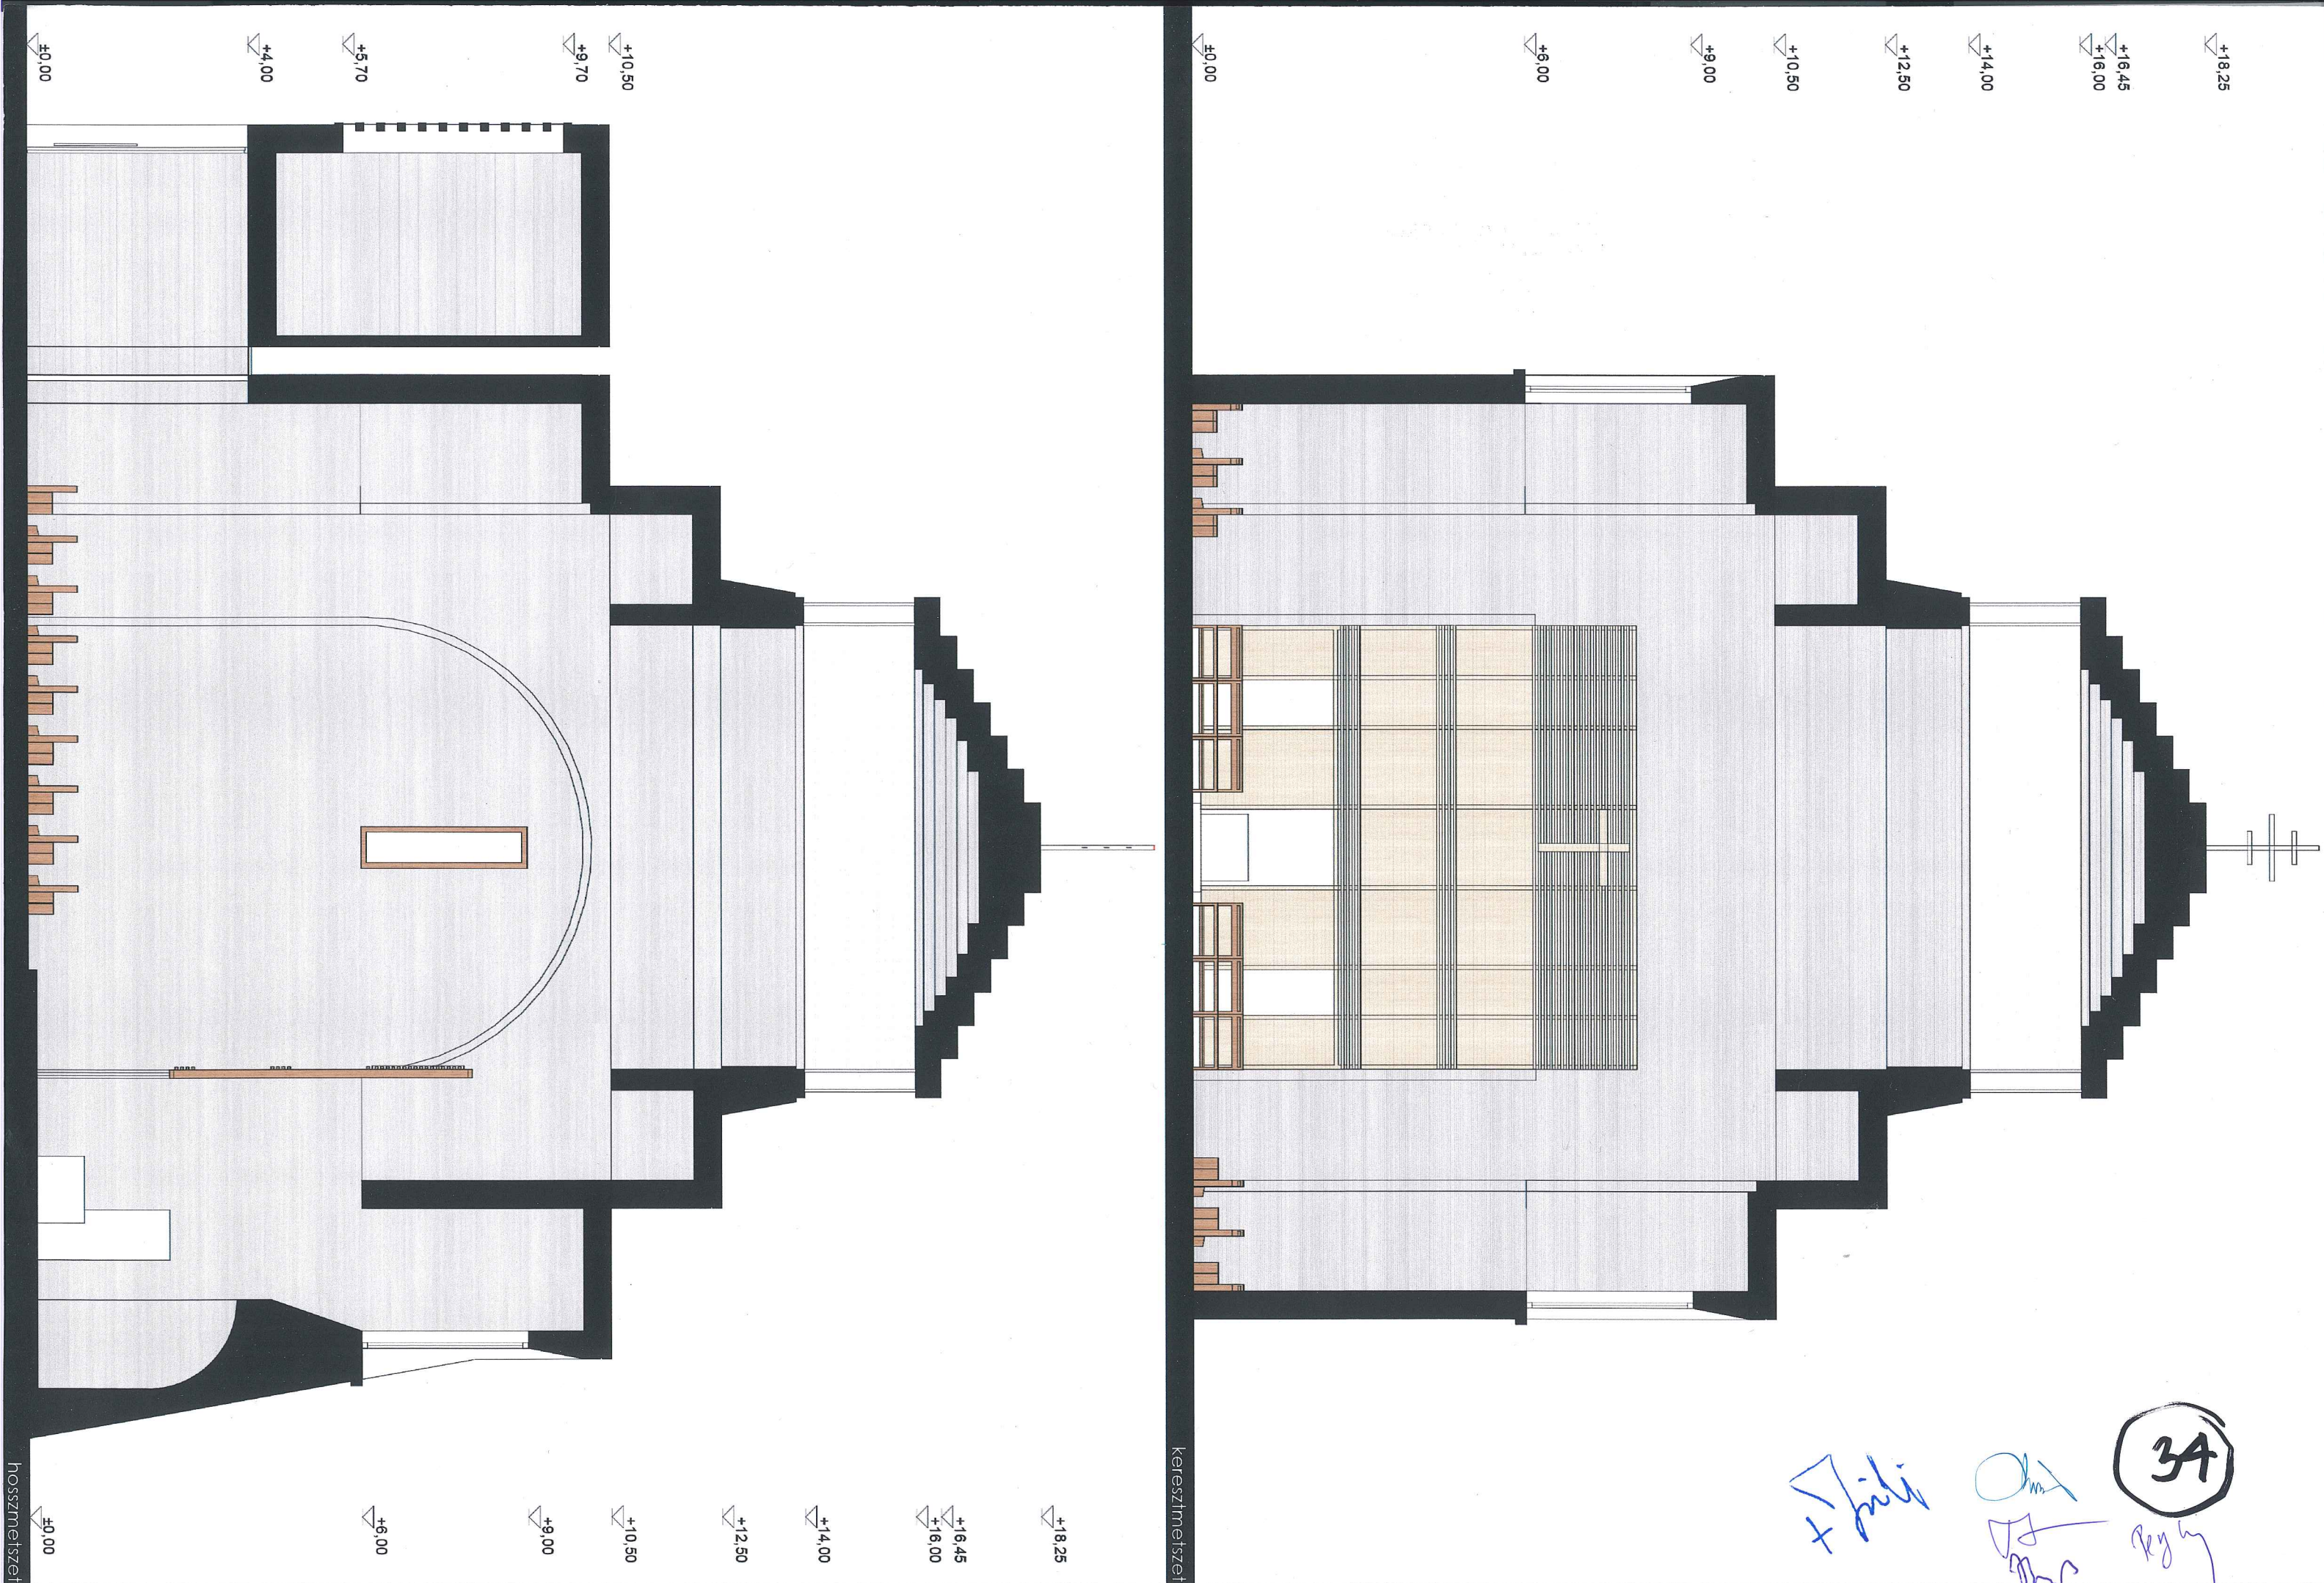

+18,25

+16,45
+16,00

+14,00

+12,50

+10,50

+0,00

+18,25



+16,45
+16,00

+14,00


+12,50

+10,50

+0,00

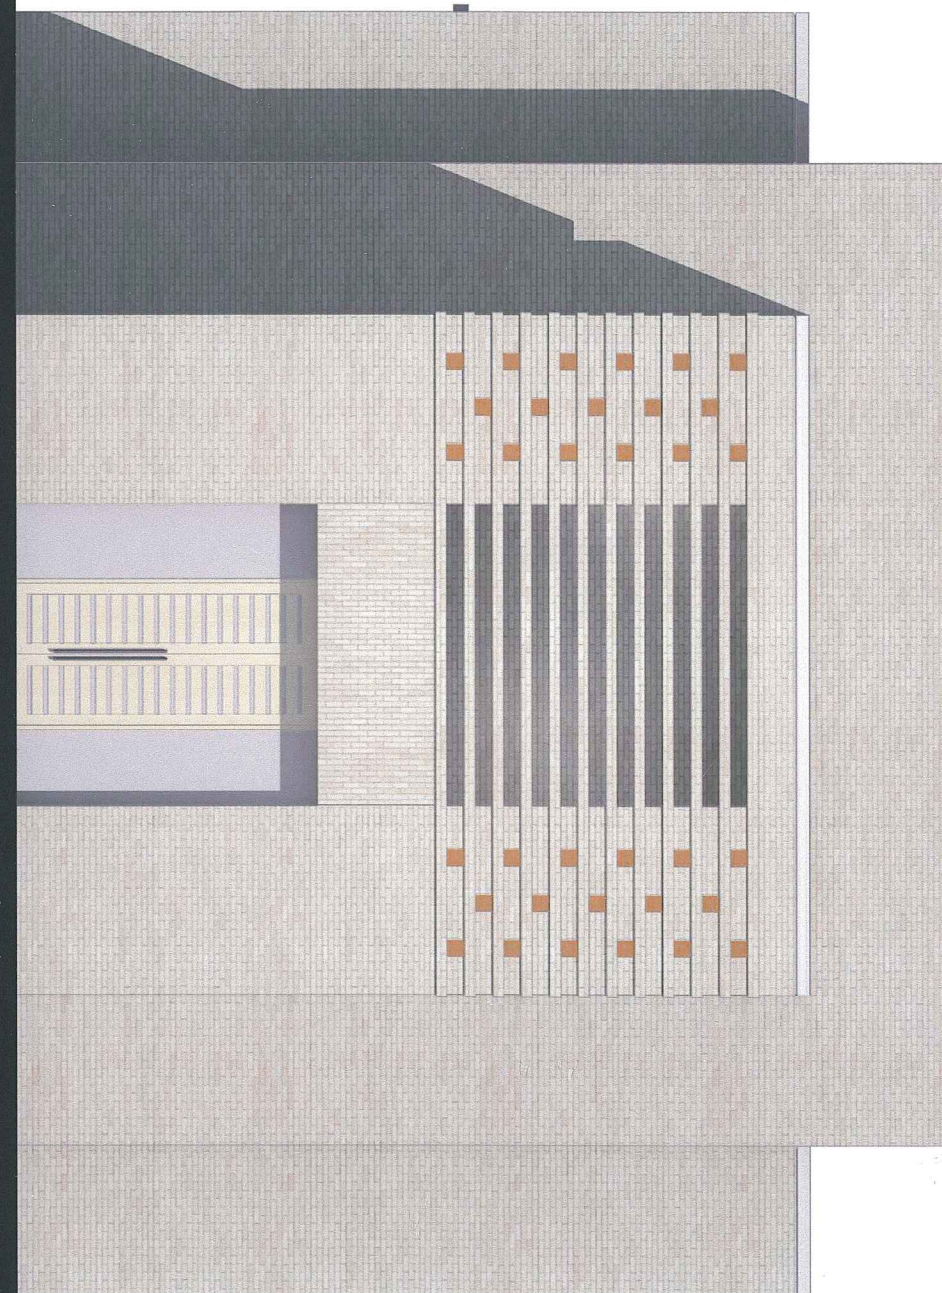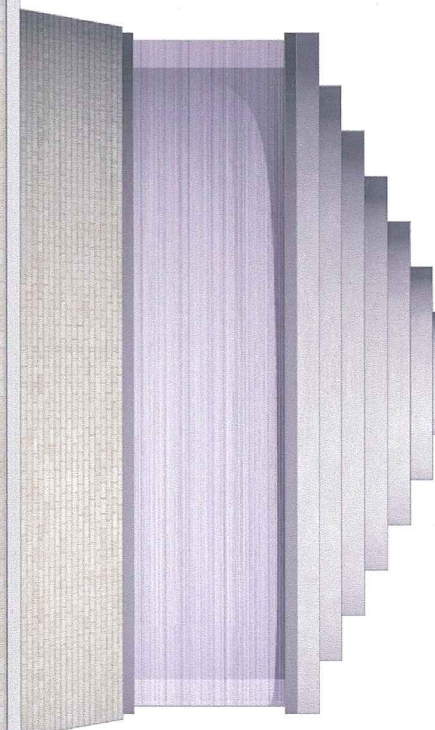

nyugati homlokzat

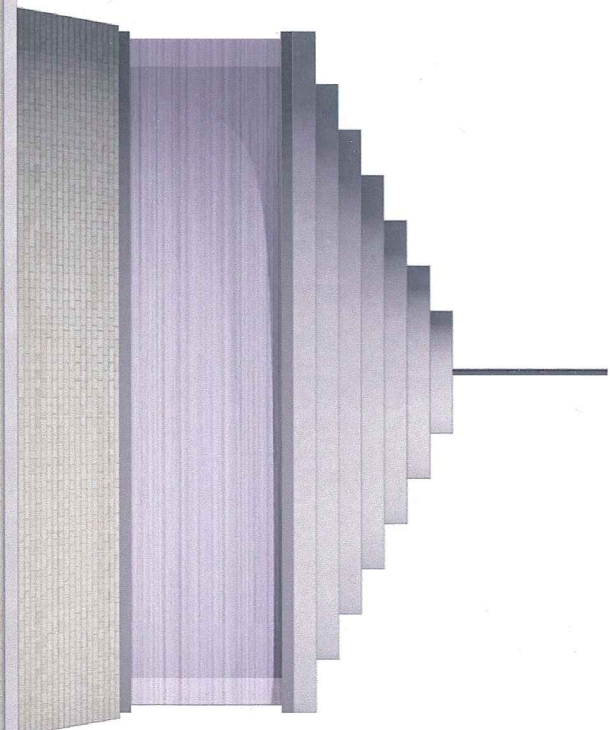

déli homlokzat

+Tili
34
Peggy Murphy

HOMLOKZATOK 1. m1:100

+18,25

+16,45
+16,00

+14,00

+12,50

+10,50

+0,00



+Tili
34
Kenyg
Chm
OK
m

keleti homlokzat

+18,25


+16,45
+16,00

+14,00


+12,50

+10,50

+0,00

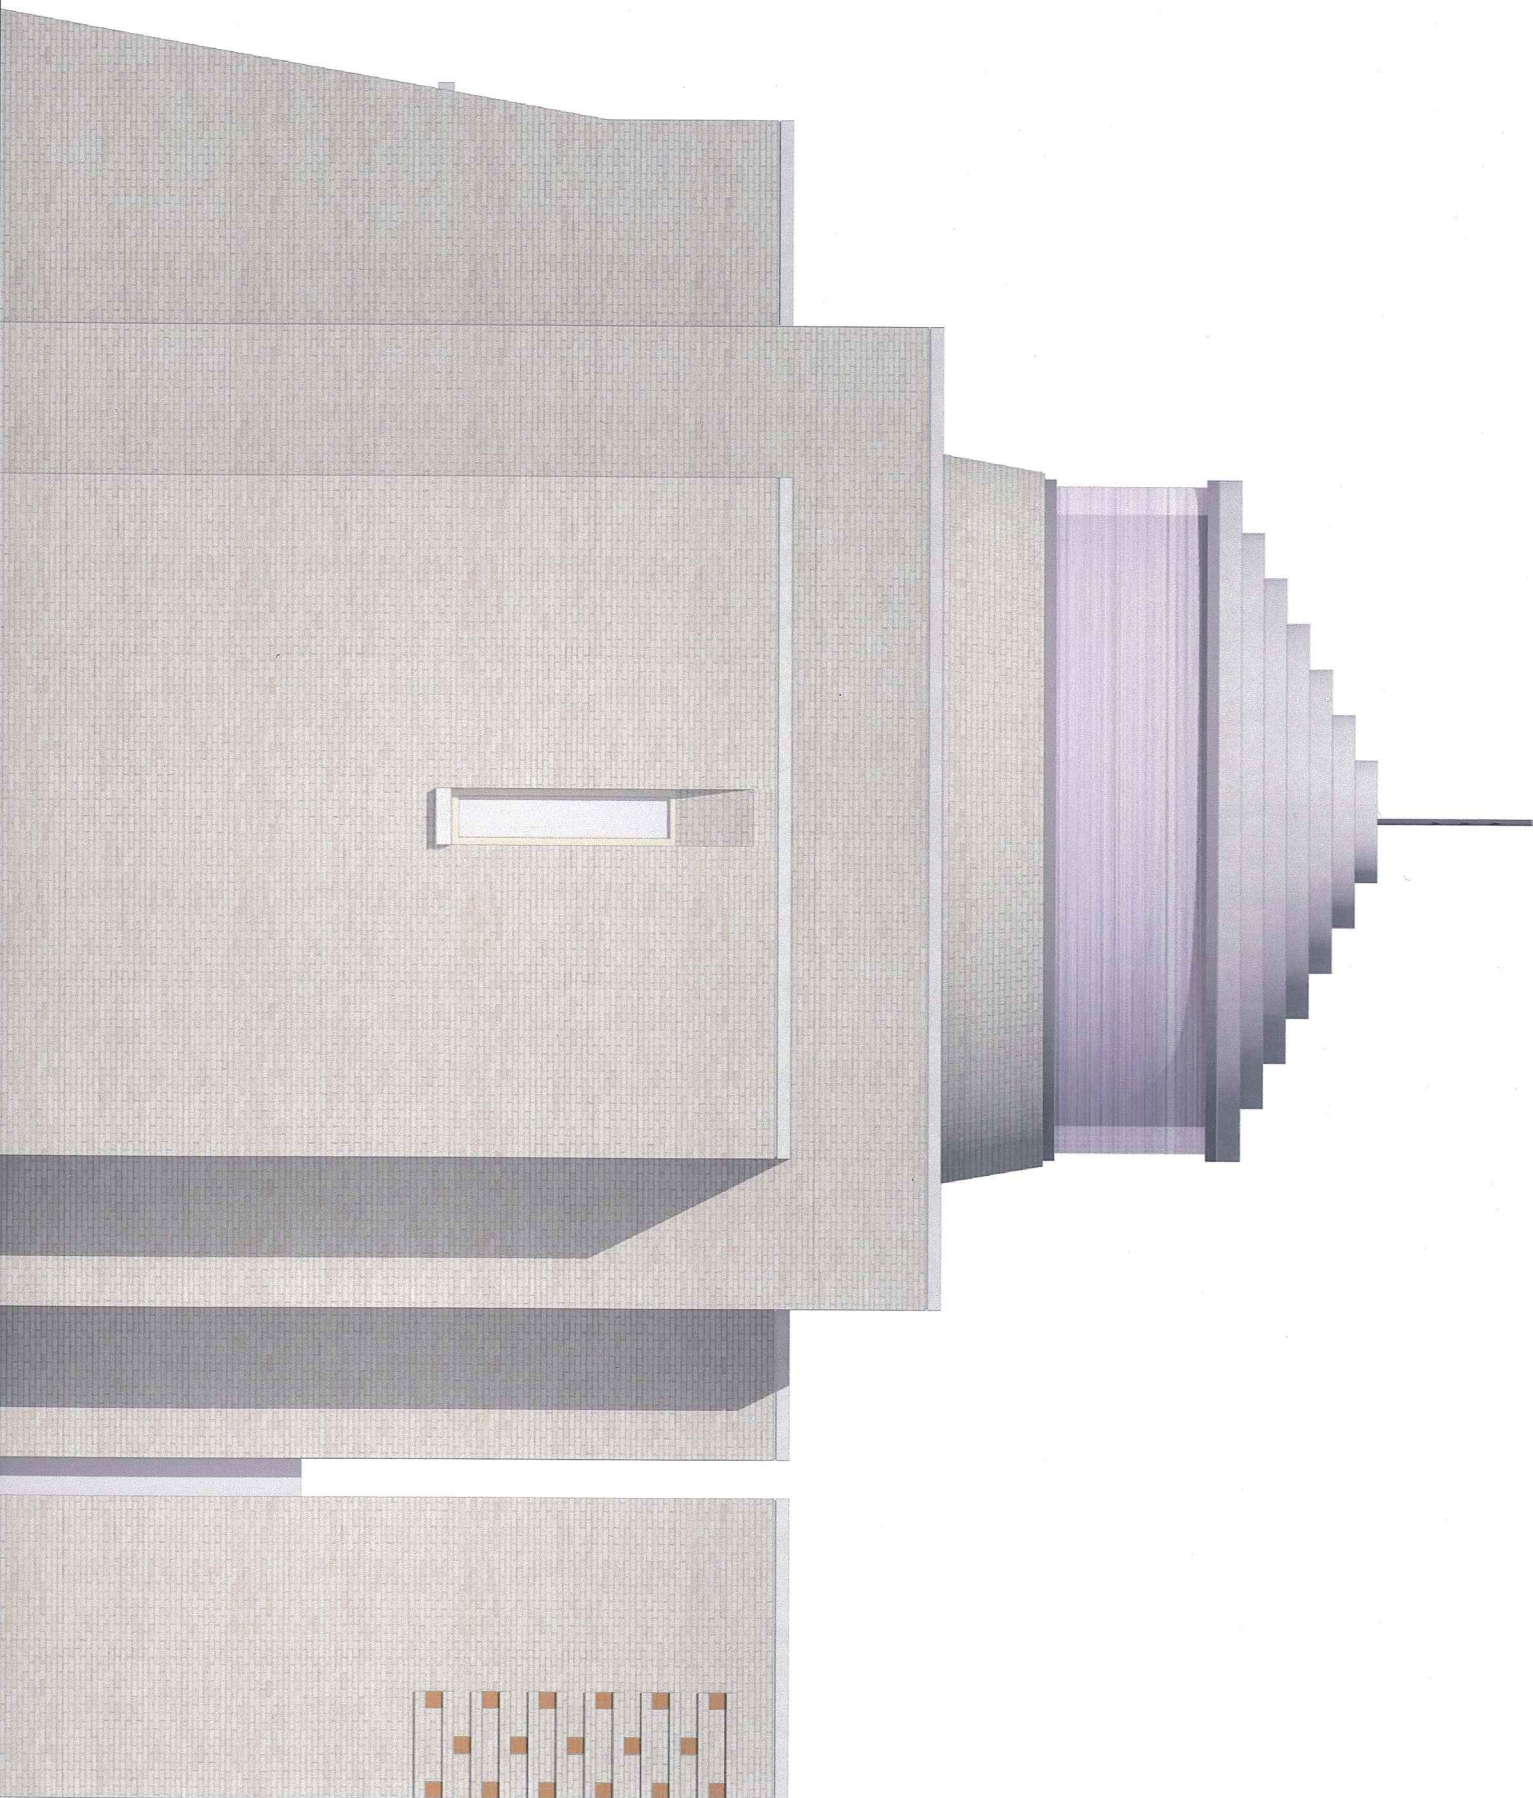

északi homlokzat

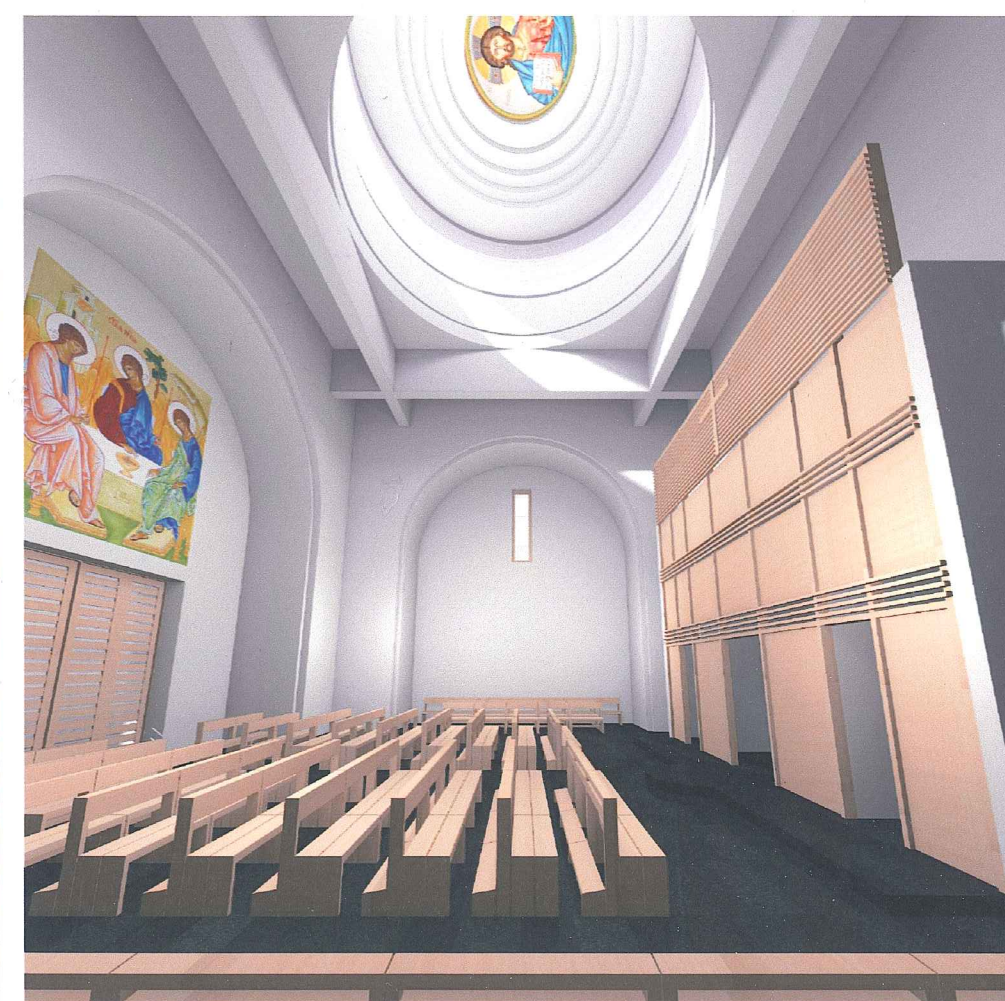



Stili
+ feli
34
Pegh
Olm
D



DEBRECEN-TÓCÓSKERT GÖRÖGKATOLIKUS SZENTHÁROMSÁG TEMPLOM TERVPÁLYÁZAT

KÜLSŐ LÁTVÁNYKÉP